

NOTE:

1. REBATE BARING FACE SUPPORT WIDTH TO BE MINIMUM 3" OR EQUAL TO ACRYLIC PANEL THICKNESS, WHICH EVER IS GREATER

1. Copyright © 2018 by Innovative Acrylics. All rights reserved. No part of these drawings may be reproduced, altered, or transmitted in any form or by any means, electronic or mechanical, including photocopy, recording, or any information storage and retrieval system without permission in writing from the publisher & owner of the Copyright ©, Innovative Acrylics.
2. Innovative Acrylics is providing this design service for the use by Innovative Acrylics LLC only. If Innovative Acrylics does not perform the work, all documents remain the property of Innovative Acrylics.
3. Copyright © 2018 by Innovative Acrylics.

INNOVATIVE ACRYLICS
 100 N. ASHLEY DRIVE
 TAMPA, FL 33062

8G TYPICAL HEAD INSTALLATION DETAIL
 SCALE: NOT TO SCALE

1G NOTES
 SCALE: NOT TO SCALE

JOB NAME:

JOB LOCATION:



DRAWING DATE:

REVISION #	REVISION DATE:

DESCRIPTION:
 FOUR SIDE SUPPORT PANEL
 INSTALLATION DETAILS

JOB NO.:	DRAWING NO.:
----------	--------------

SHEET NO.:	SD-1.0
------------	--------

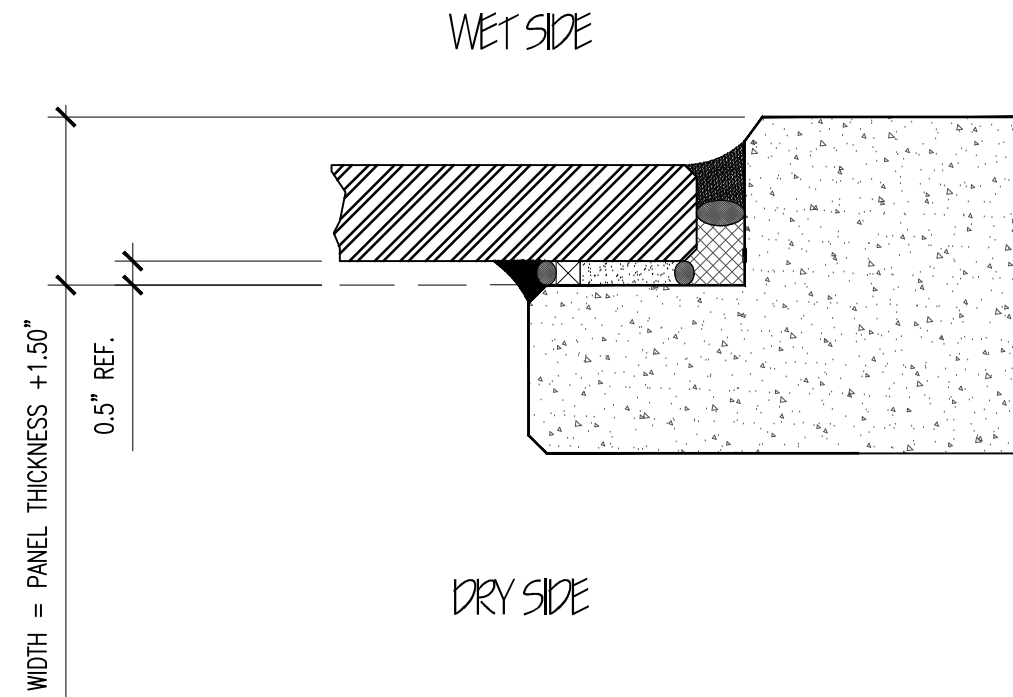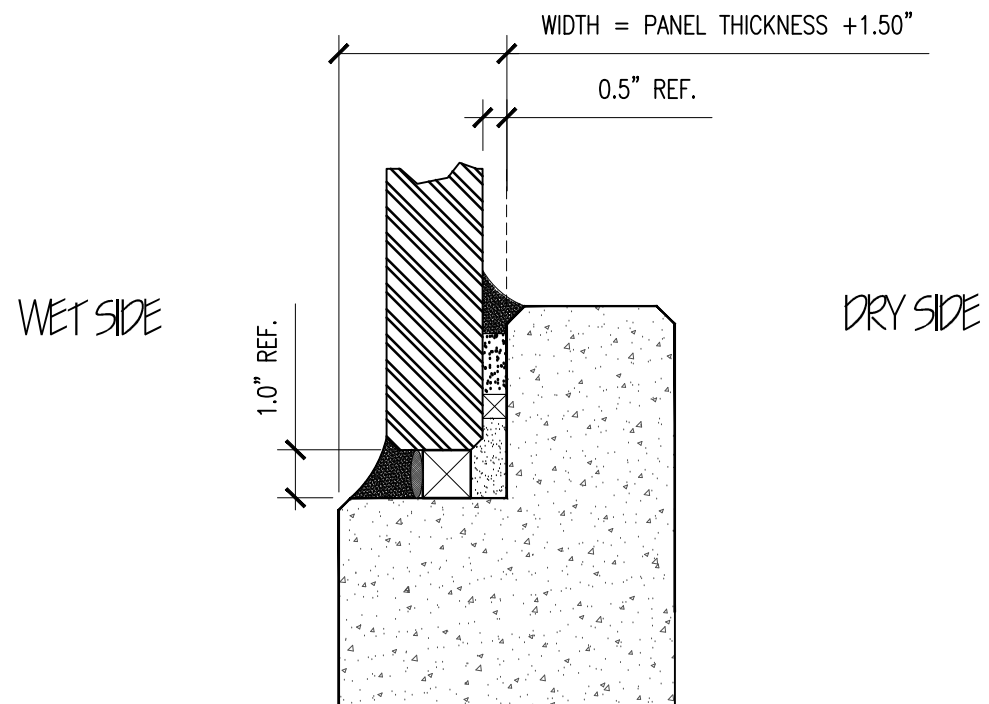

8A TYPICAL SILL INSTALLATION DETAIL
 SCALE: NOT TO SCALE

1A TYPICAL JAMB INSTALLATION DETAIL
 SCALE: NOT TO SCALE