

1. Copyright © 2018 by Innovative Acrylics. All rights reserved. No part of these drawings may be reproduced, altered, or transmitted in any form or by any means, electronic or mechanical, including photocopy, recording, or any information storage and retrieval system without permission in writing from the publisher & owner of the Copyright ©, Innovative Acrylics.

2. Innovative Acrylics is providing this design service for the use by Innovative Acrylics LLC only. If Innovative Acrylics does not perform the work, all documents remain the property of Innovative Acrylics.

3. Copyright © 2018 by Innovative Acrylics.





**INNOVATIVE
ACRYLICS**

100 N. ASHLEY DRIVE
TAMPA, FL 33062

NOTE:

1. REBATE BARING FACE SUPPORT WIDTH TO BE MINIMUM 3" OR EQUAL TO ACRYLIC PANEL THICKNESS, WHICH EVER IS GREATER

1G NOTES
SCALE: NOT TO SCALE

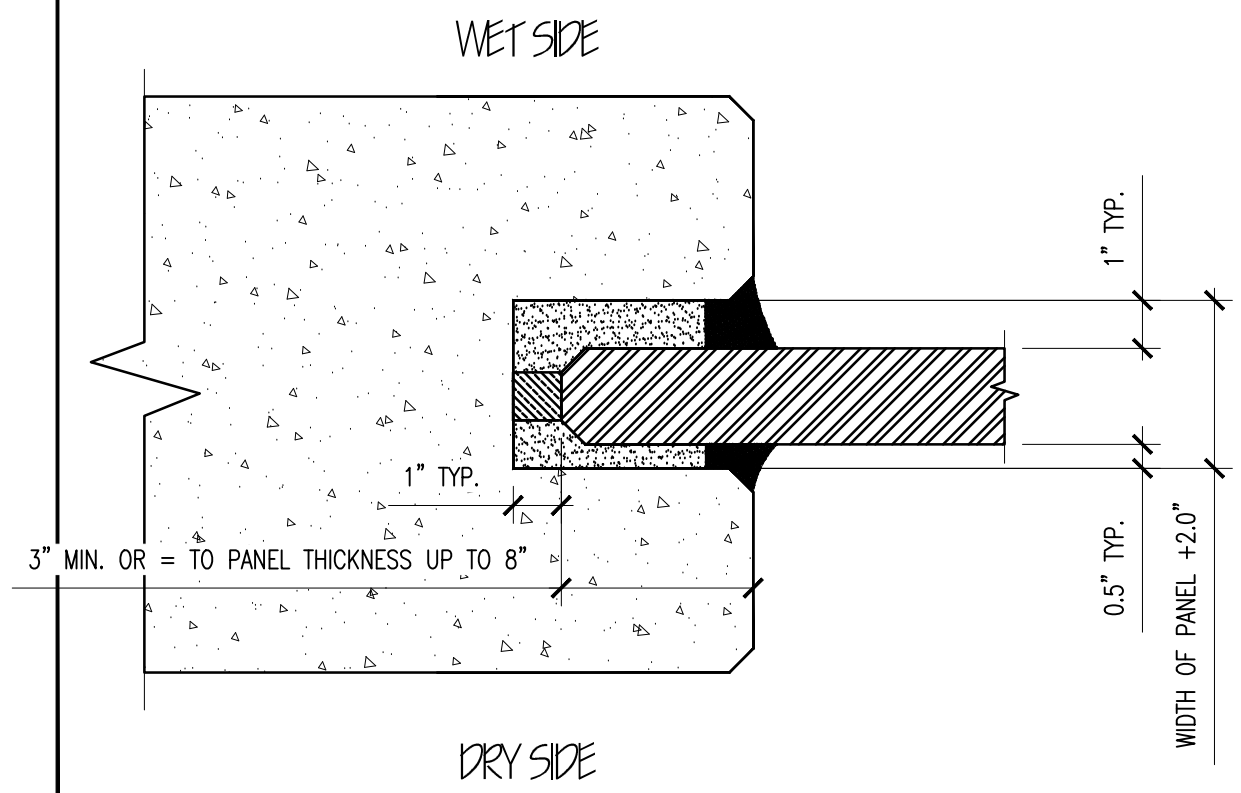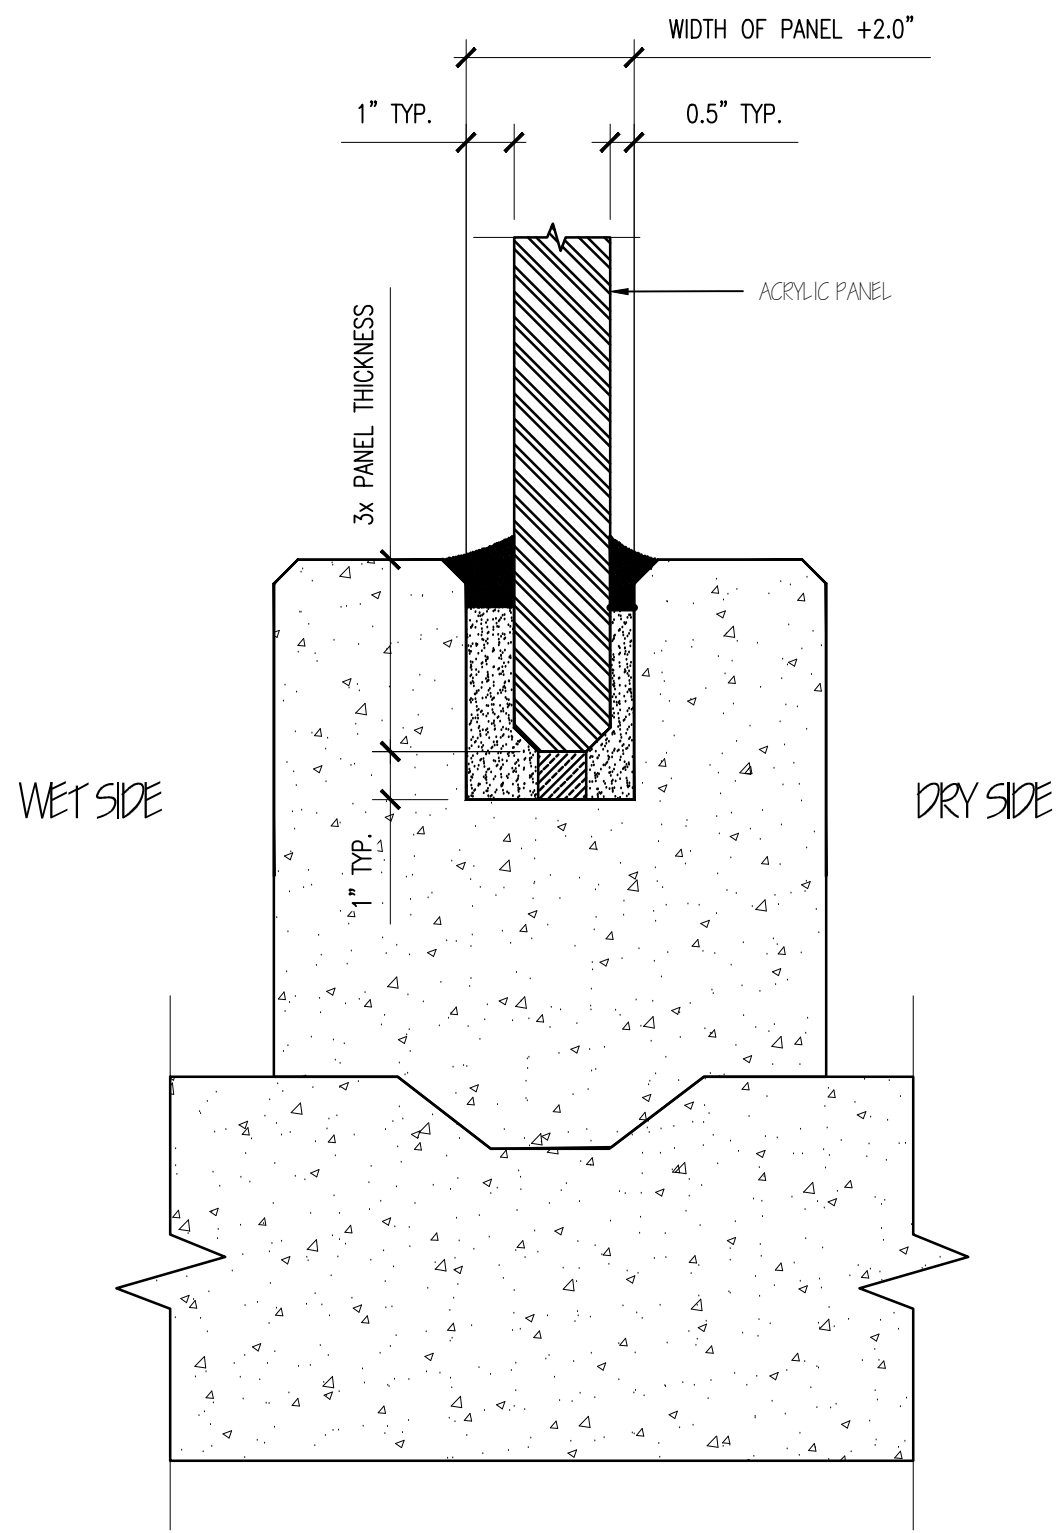

JOB NAME:

JOB LOCATION:

DRAWING DATE:

REVISION #	REVISION DATE:

DESCRIPTION:
**THREE SIDE SUPPORT PANEL
INSTALLATION DETAILS**

JOB NO.:

DRAWING NO.:

SHEET NO.:

SD-2.0

8A TYPICAL SILL INSTALLATION DETAIL
SCALE: NOT TO SCALE

1A TYPICAL JAMB INSTALLATION DETAIL
SCALE: NOT TO SCALE